


→ 2x6

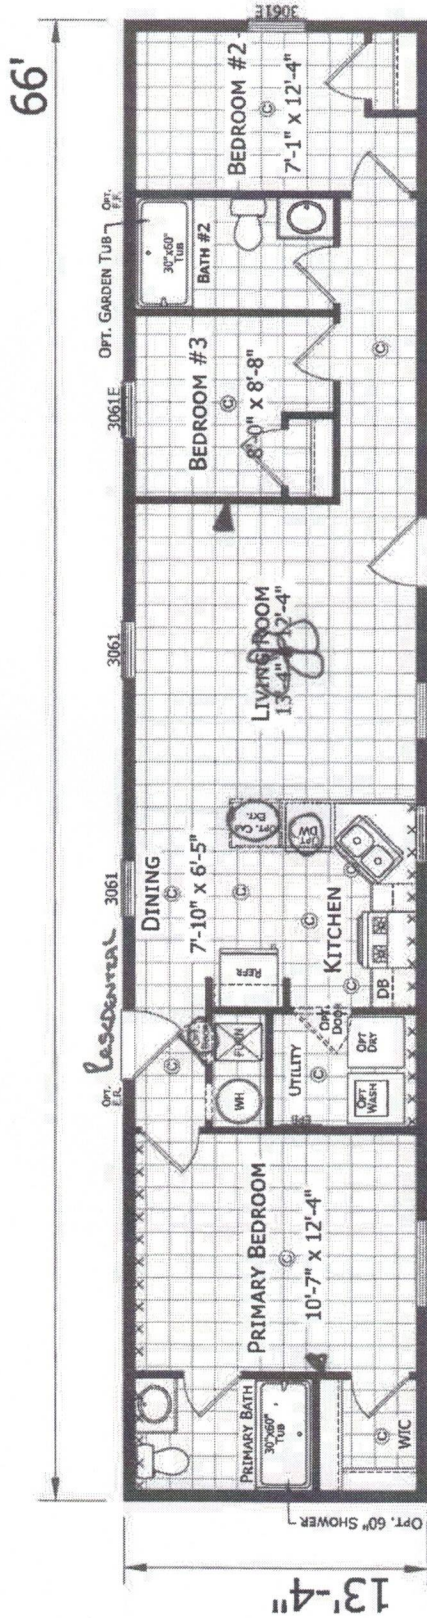

112AP-1466H32082  
3 BEDROOM 2 BATH  
66'-0" X 13'-4"  
880 SQ. FT. TOTAL

\*ZONE 3 - INSULATION UPGRADE REQUIRED WITH ELEC. FURNACE

<b>CHAMPION</b> MANUFACTURED BEAUTIFUL <sup>SM</sup>	PROJECT: 112AP-1466H32082	TITLE: LITERATURE PLAN	SHEET: L-101
	DEVELOPER: 3 BD 2 BT	FILENAME: 112AP-1466E0002	PROPERTY AND CONSENTUAL THESE DRAWINGS AND SPECIFICATIONS ARE UNLESS OTHERWISE NOTED BY OTHERWISE BY THE DRAWING CONTRACTOR.
306 SHERIDAN DRIVE TOPEKA, IN 46571	DATE: 06-10-23	SCALE: 3/16" = 1'-0"	WAS 1470 901
	MODIFICATIONS: 8-15-23 AXZ		
	1 FLURRED BAZ		